

HAIE 1 : haie en mélange



Acer campestre



Carpinus betulus



Elaeagnus x ebbingei




Ligustrum vulgare



Prunus spinosa

AMENAGEMENT DU GIRATOIRE NORD

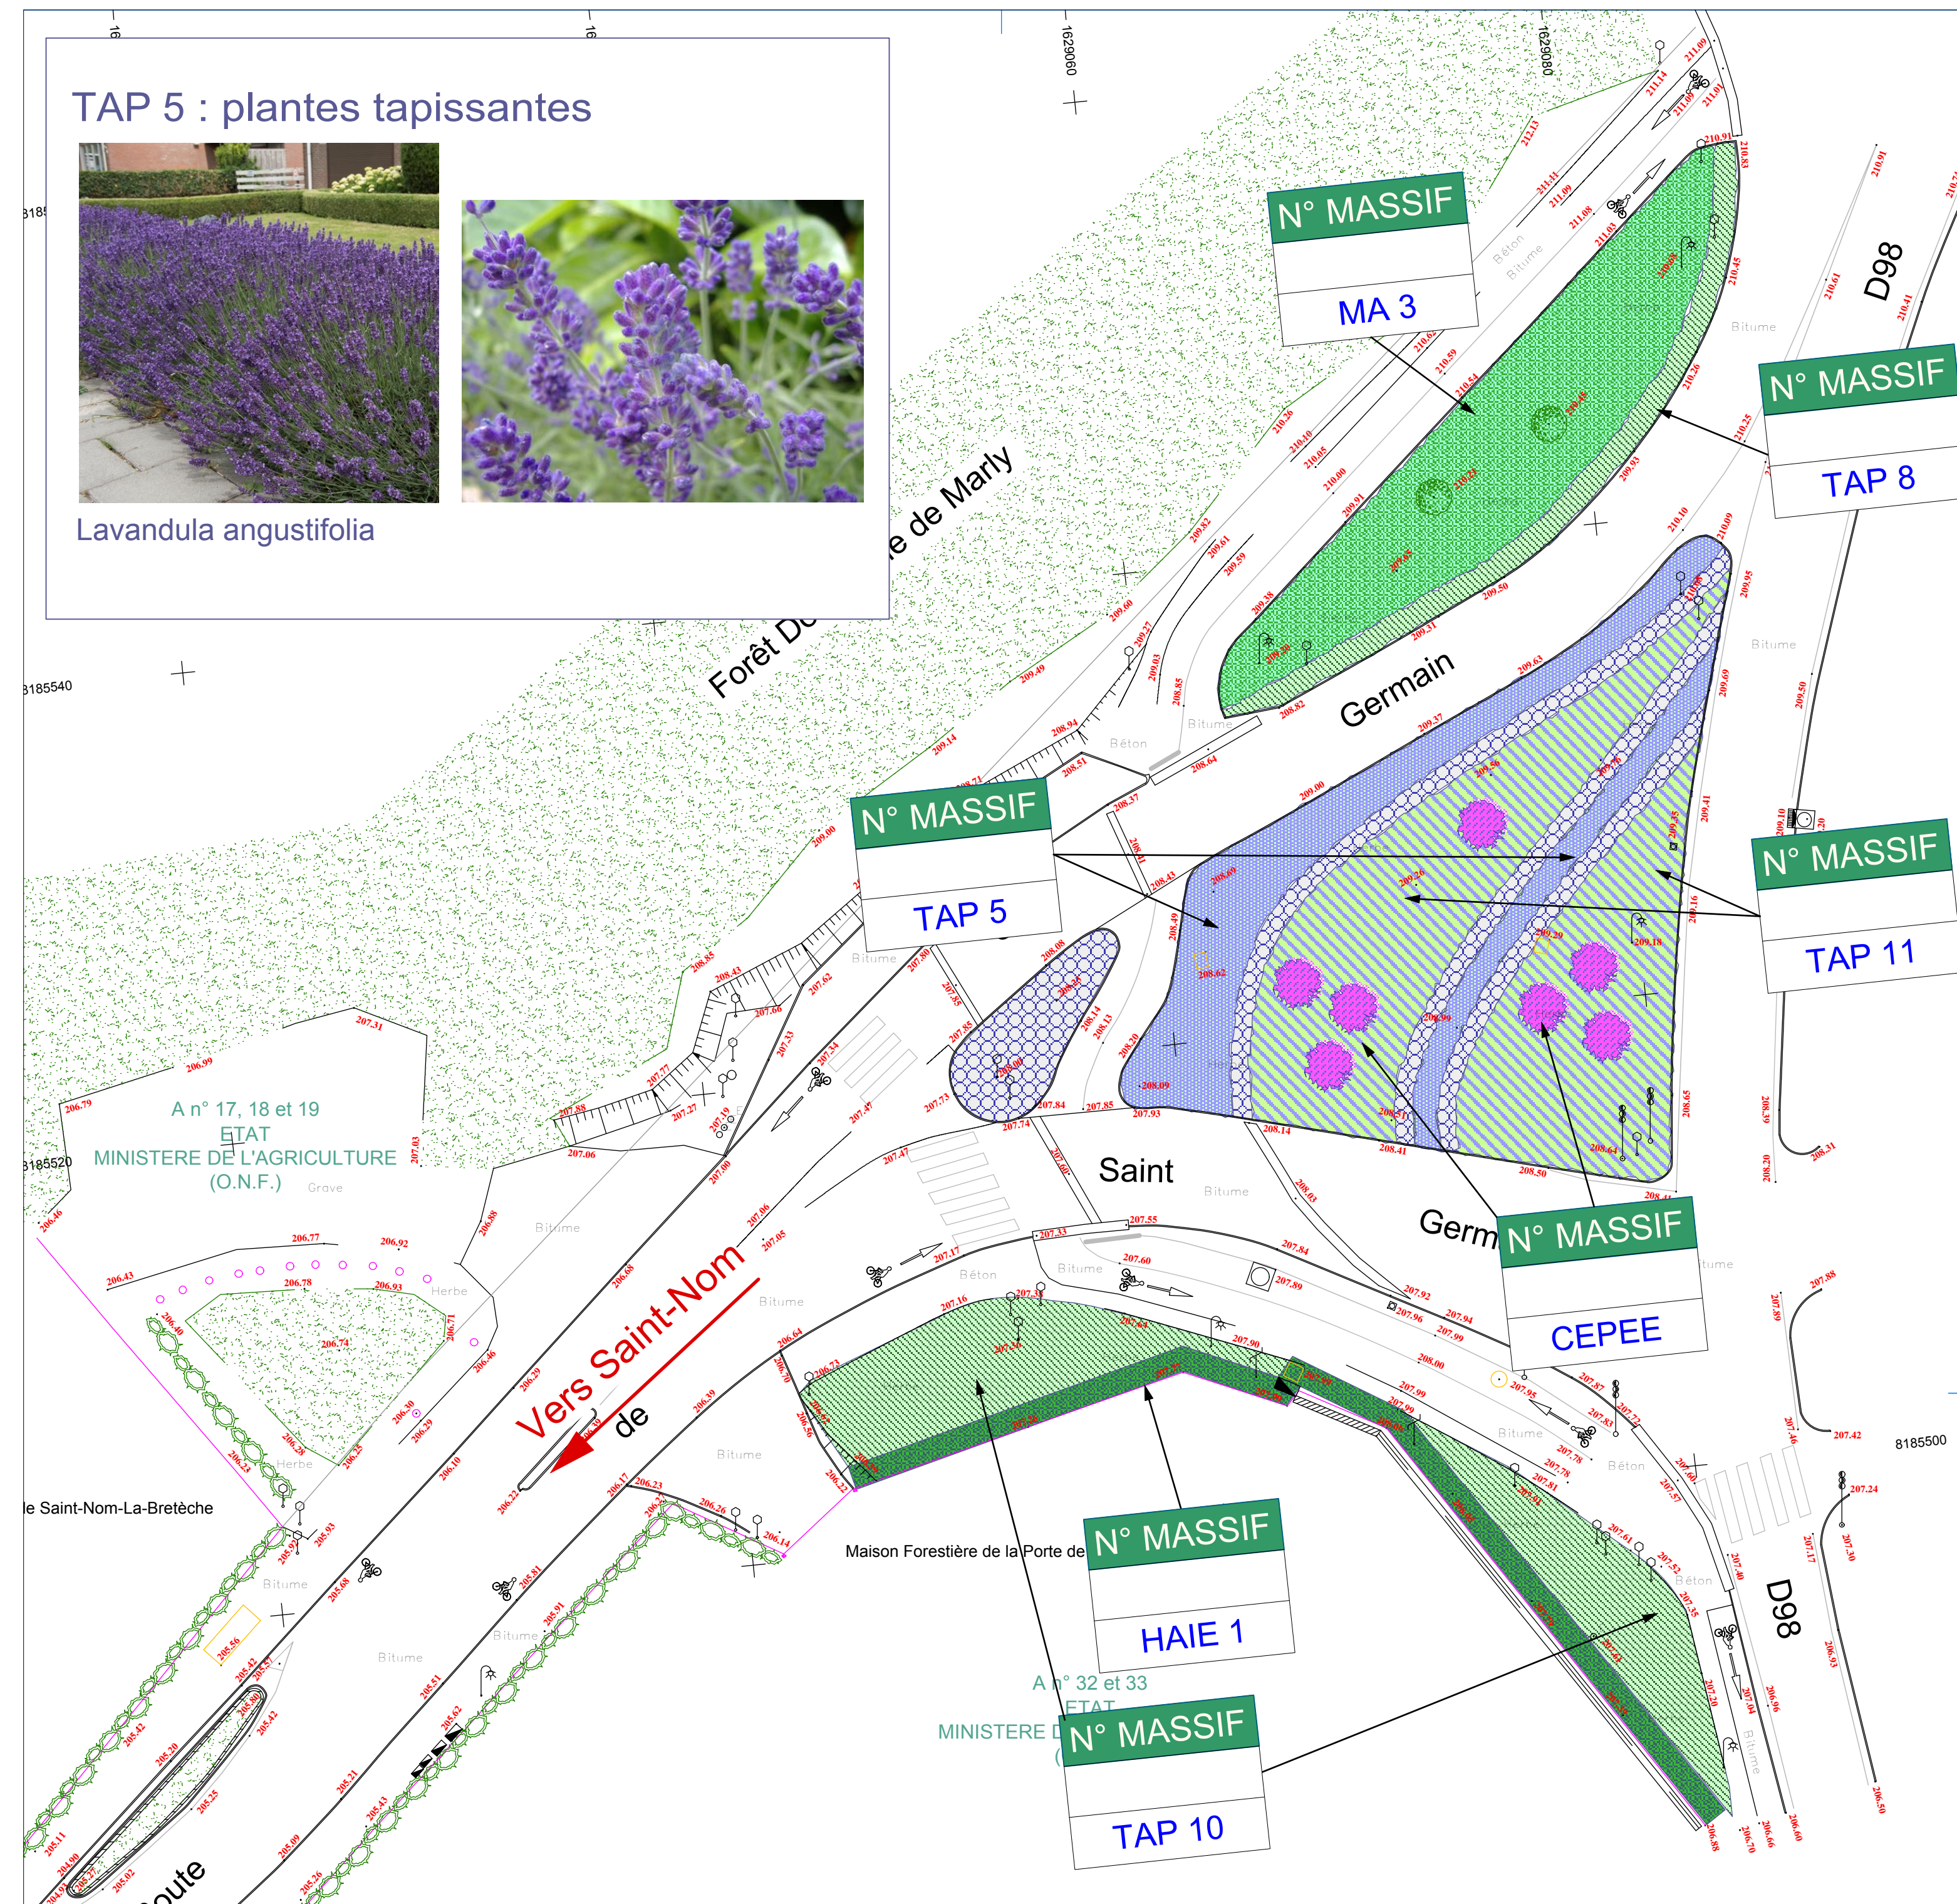

TAP 11 : plantes tapissantes



Prunus laurocerasus 'Otto Luyken'



Rosa 'Escimo'



Perovskia atriplicifolia 'Blue Spire'

MA 3 : massif arbustif



Cornus alba 'Sibirica'




Cornus sanguinea 'Winter Flame'




Cornus sanguinea 'Kelsey'

TAP 8 : plantes tapissantes

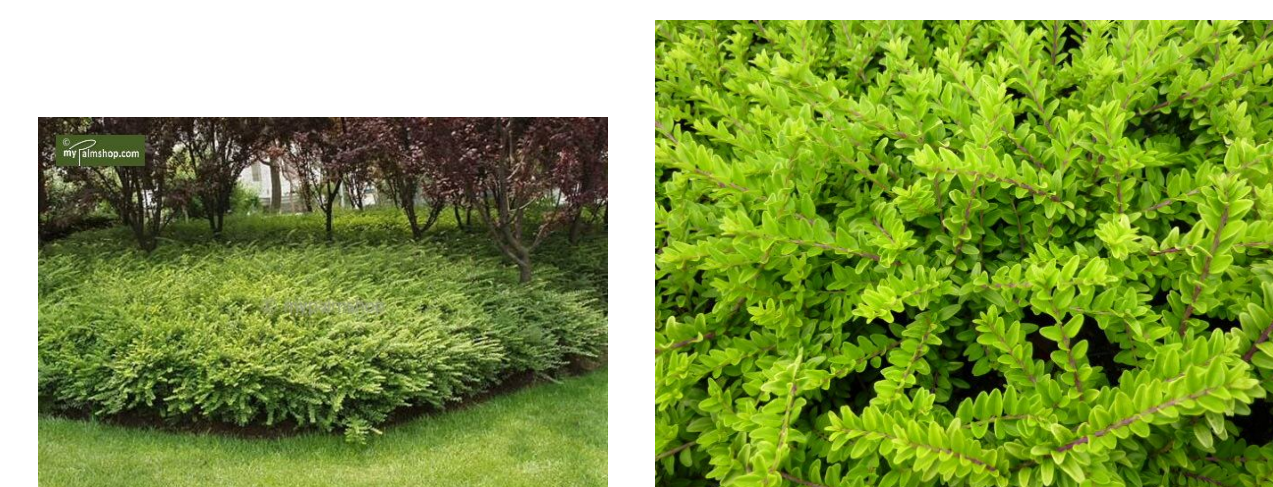

Prunus laurocerasus 'Otto Luyken'

TAP 10 : plantes tapissantes

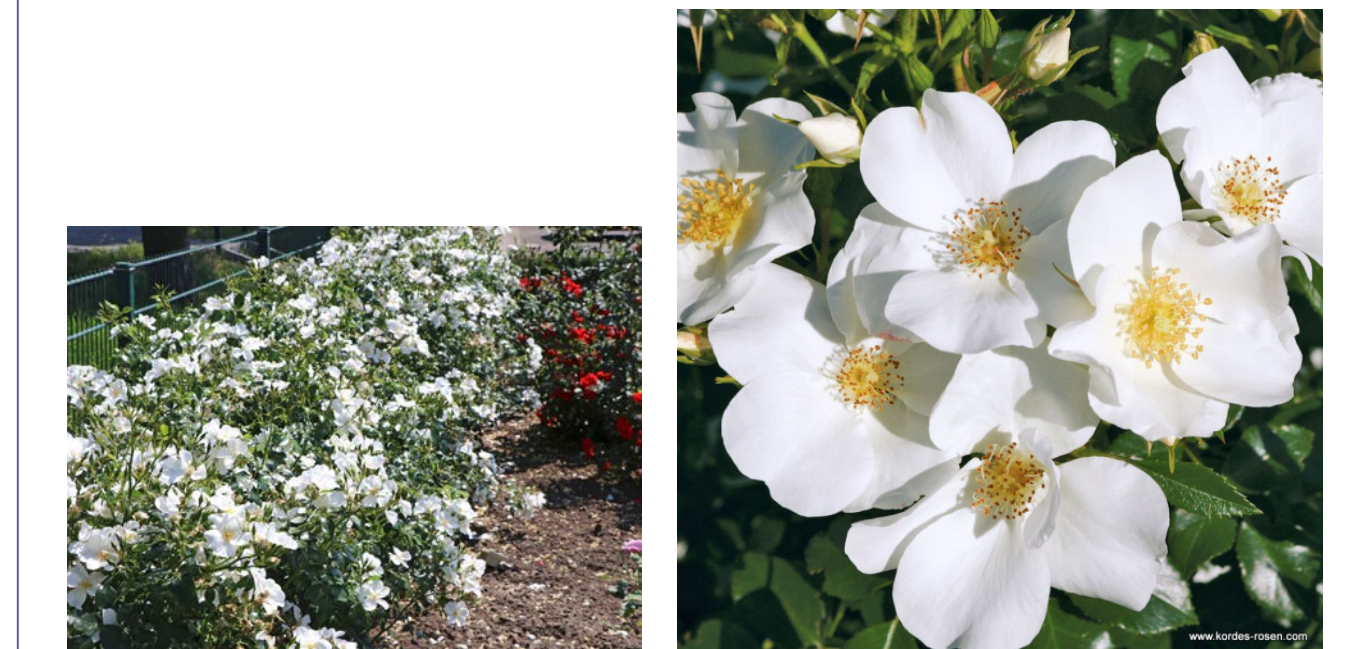

Rosa 'Escimo'

CEPEE



Cercis siliquastrum



Prunus laurocerasus 'Otto Luyken'